


ISSUES		
No.	Description	Date
1.	Design	12/12/05
2.	Pre-Application	01/03/06
3.	Permit	01/25/06

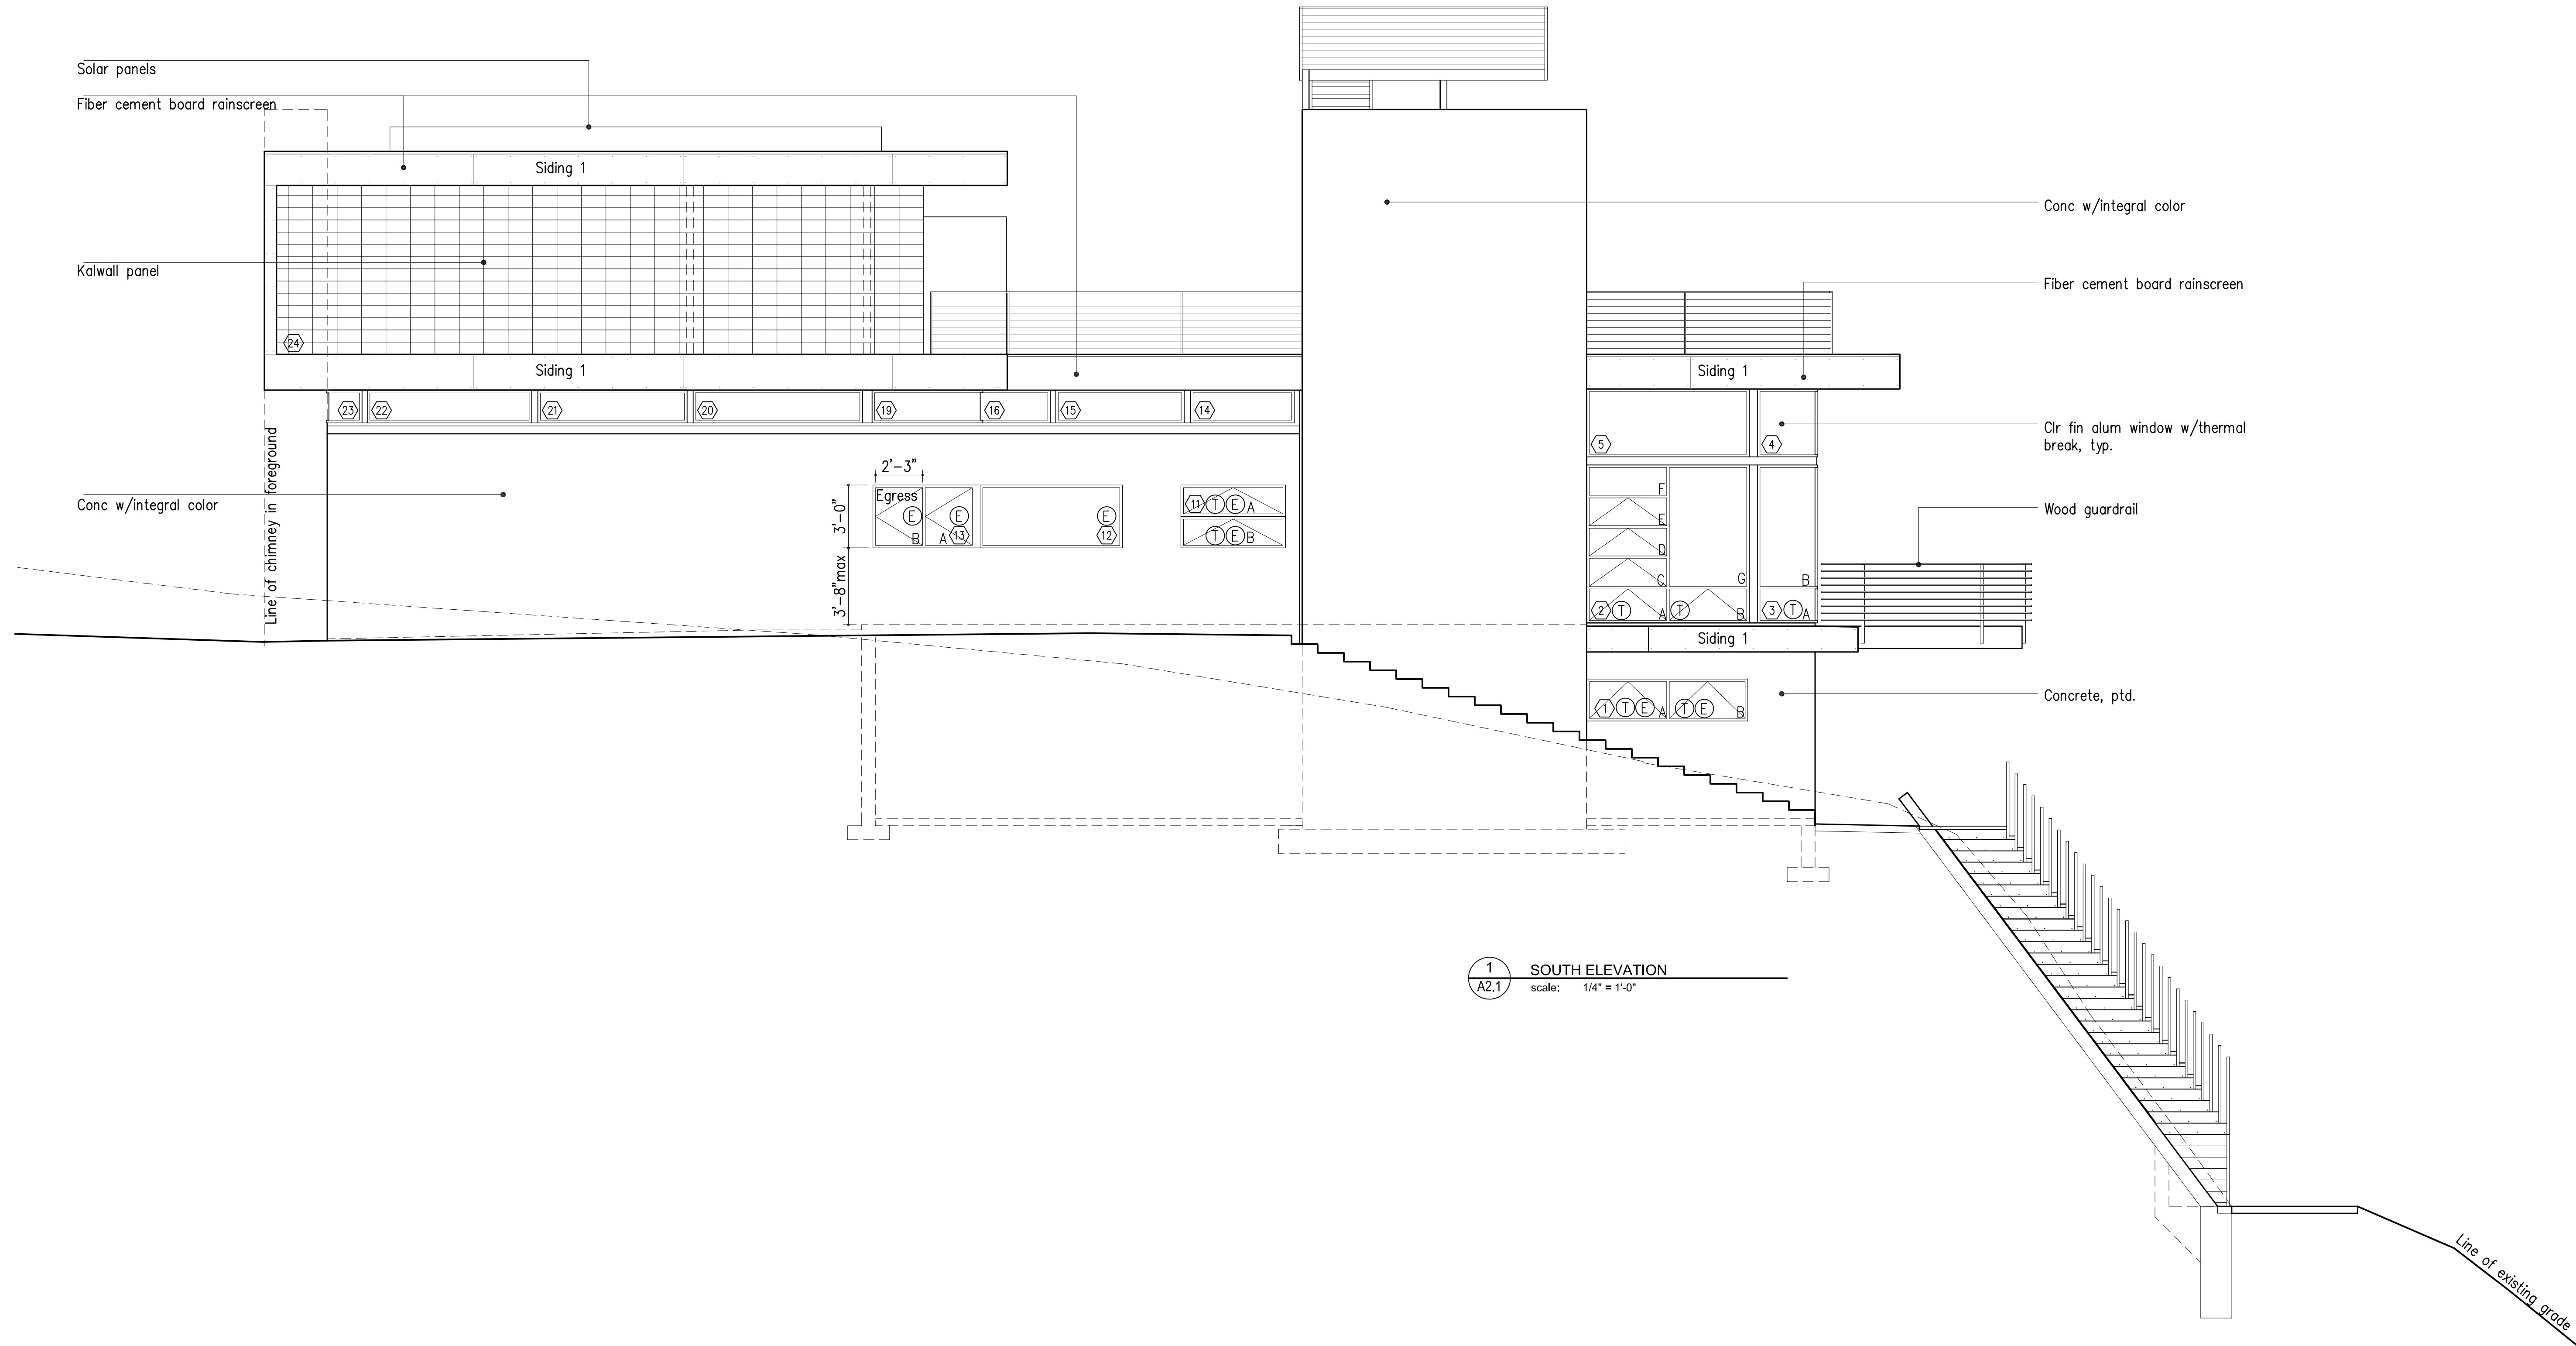


1 SOUTH ELEVATION
A2.1 scale: 1/4" = 1'-0"


REVISIONS		
No.	Description	Date

Notes:

- All handrails shall be placed between 34" and 38" above landing and the nosing of treads.
- All open or glass guardrails where necessary, shall restrict a sphere of 4" from passing thru.

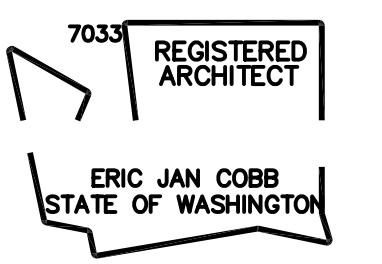

Casa Nueva
315 25th Ave E
Seattle, Washington

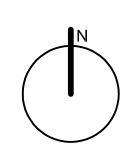

BUILDING ELEVATIONS SOUTH ELEVATION	
SCALE:	INCHES AT FULL SCALE REPRODUCTION
JOB NO. 2514Gruder	DATE 07/12/05
A2.1	

