


ISSUES		
No.	Description	Date
1.	Design	12/12/05
2.	Pre-Application	01/03/06
3.	Permit	01/25/06

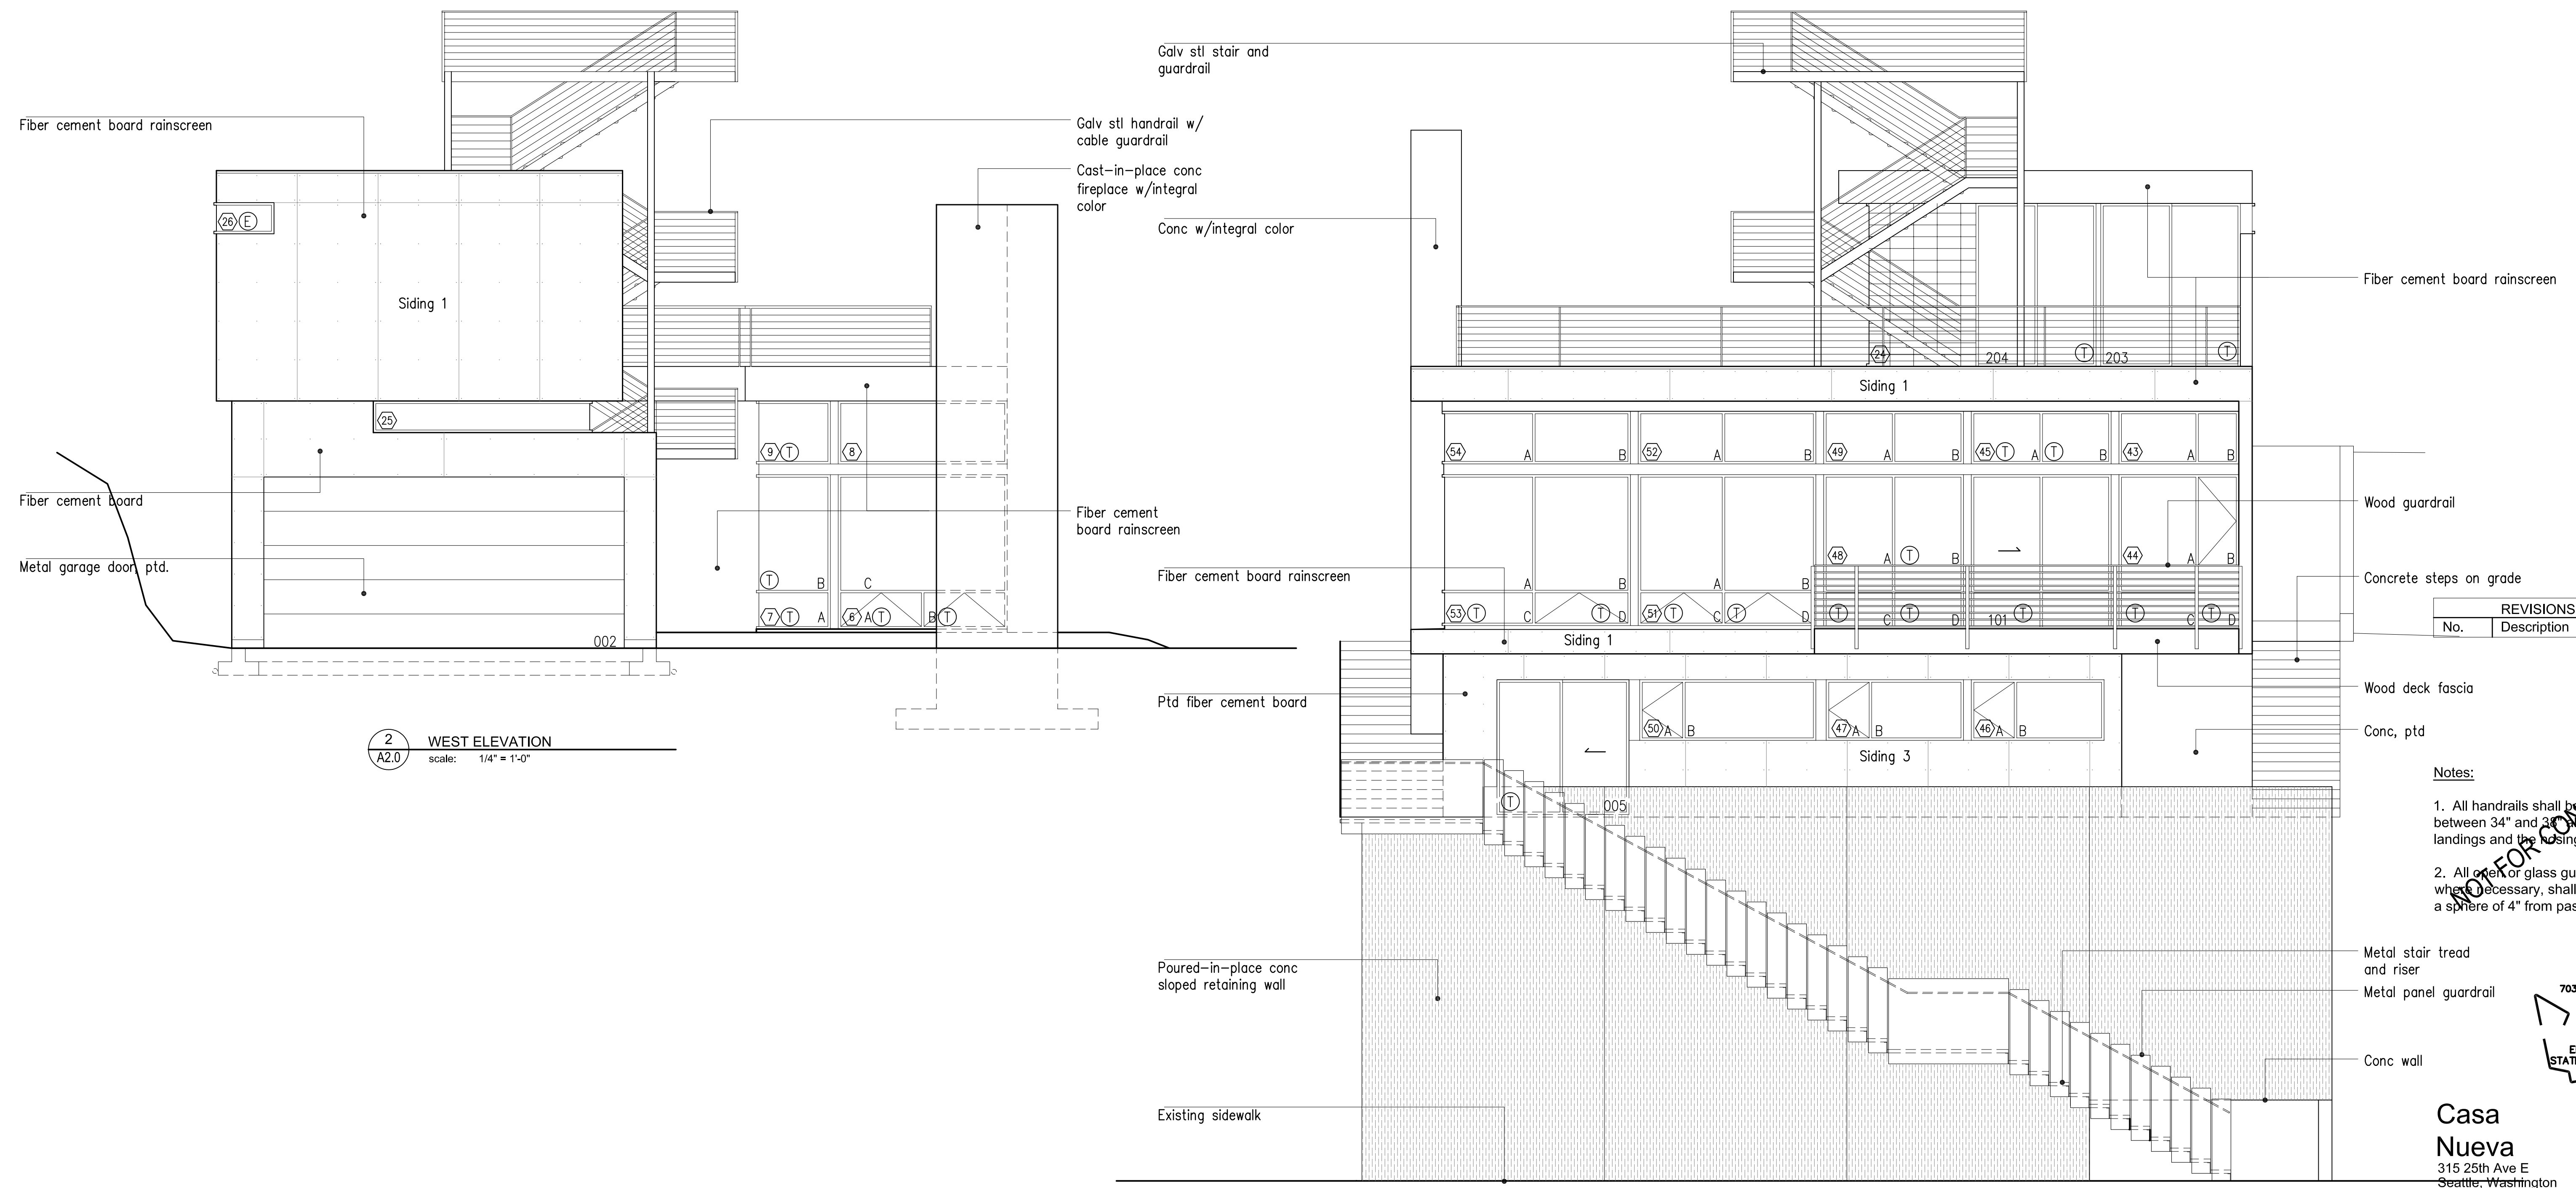


2 WEST ELEVATION
A2.0 scale: 1/4" = 1'-0"

1 EAST ELEVATION
A2.0 scale: 1/4" = 1'-0"

REVISIONS		
No.	Description	Date

- Notes:
- All handrails shall be placed between 34" and 38" above landings and the nosing of treads
 - All open or glass guardrails when necessary, shall restrict a sphere of 4" from passing thru.

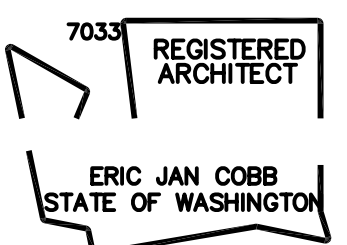

Casa Nueva
315 25th Ave E
Seattle, Washington

BUILDING ELEVATIONS EAST ELEVATION WEST ELEVATION	SCALE: JOB NO. 2514Gruder DATE 07/12/05
	A2.0