




ISSUES		
No.	Description	Date
1.	Design	12/12/05
2.	Pre-Application	01/03/06
3.	Permit	01/25/06
4.	Permit Revisions	05/22/06
5.	Construction	04/02/07

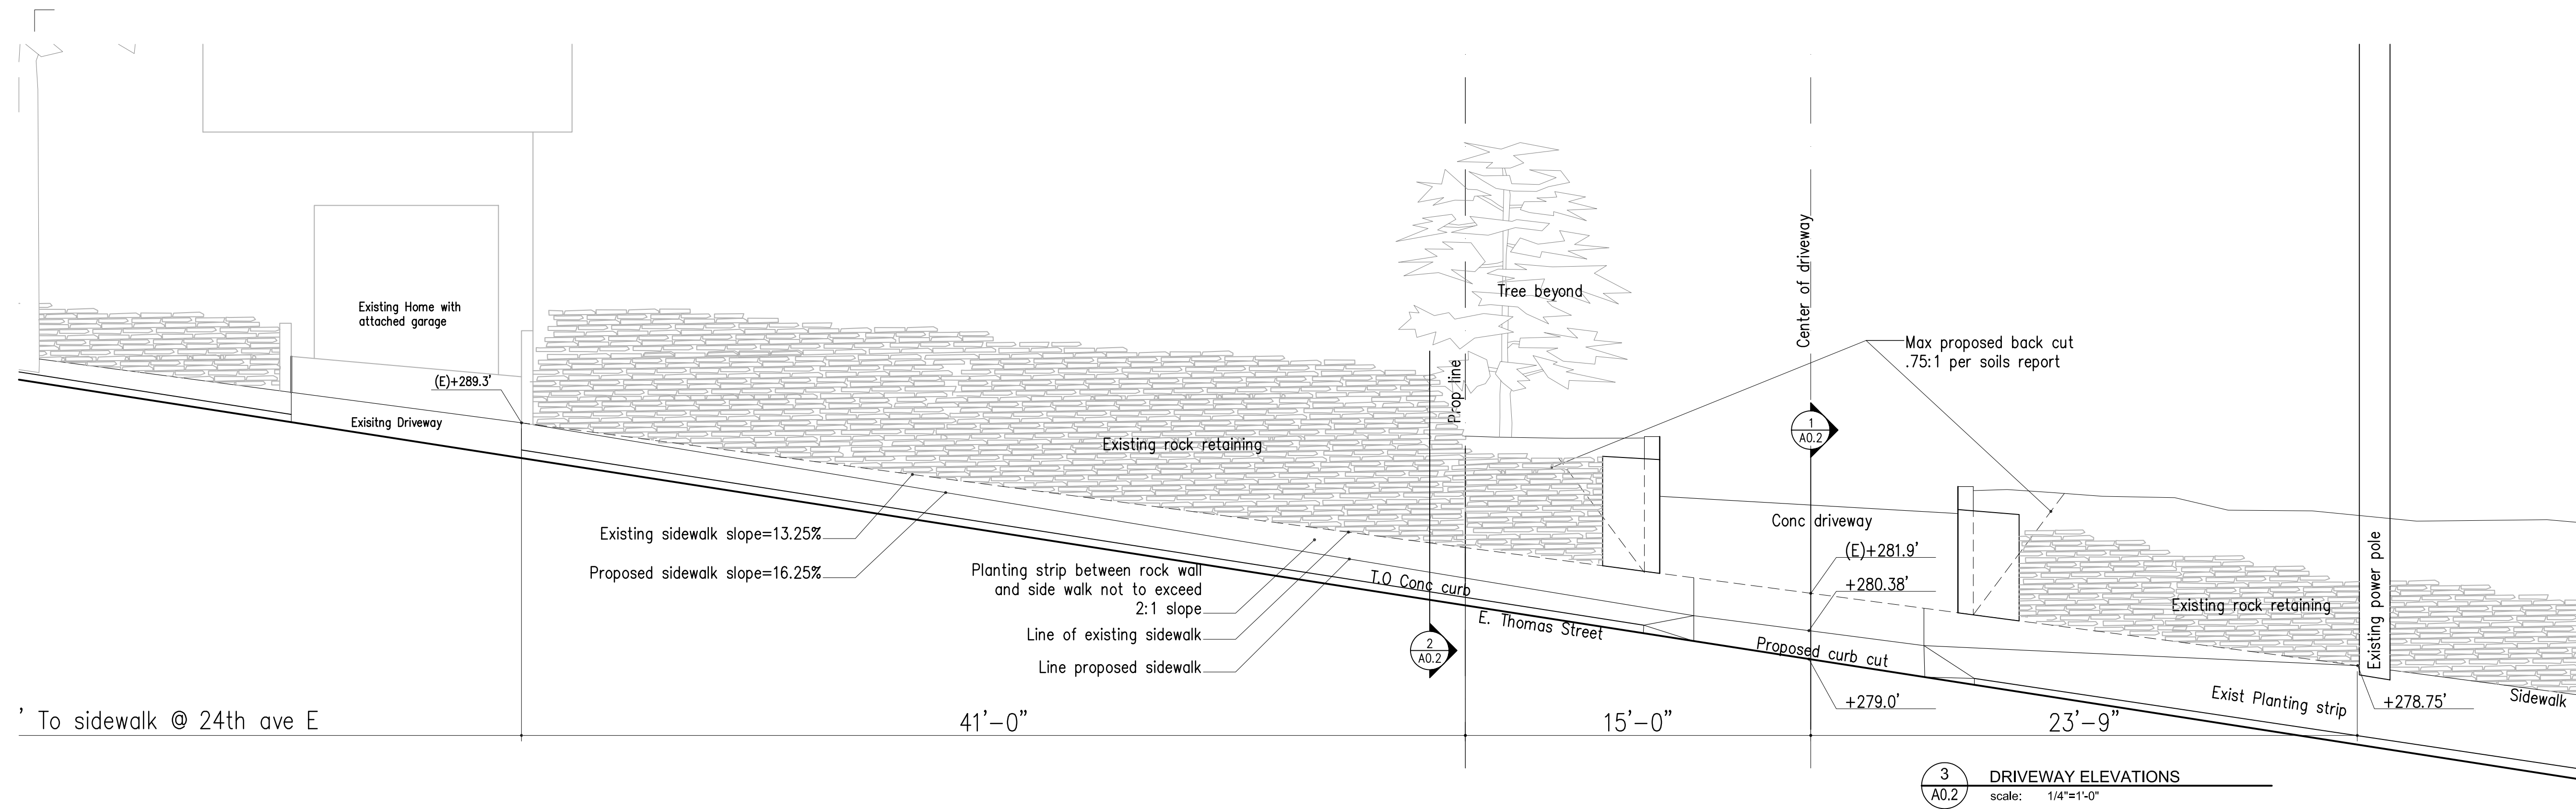

3 DRIVEWAY ELEVATIONS
scale: 1/4"=1'-0"

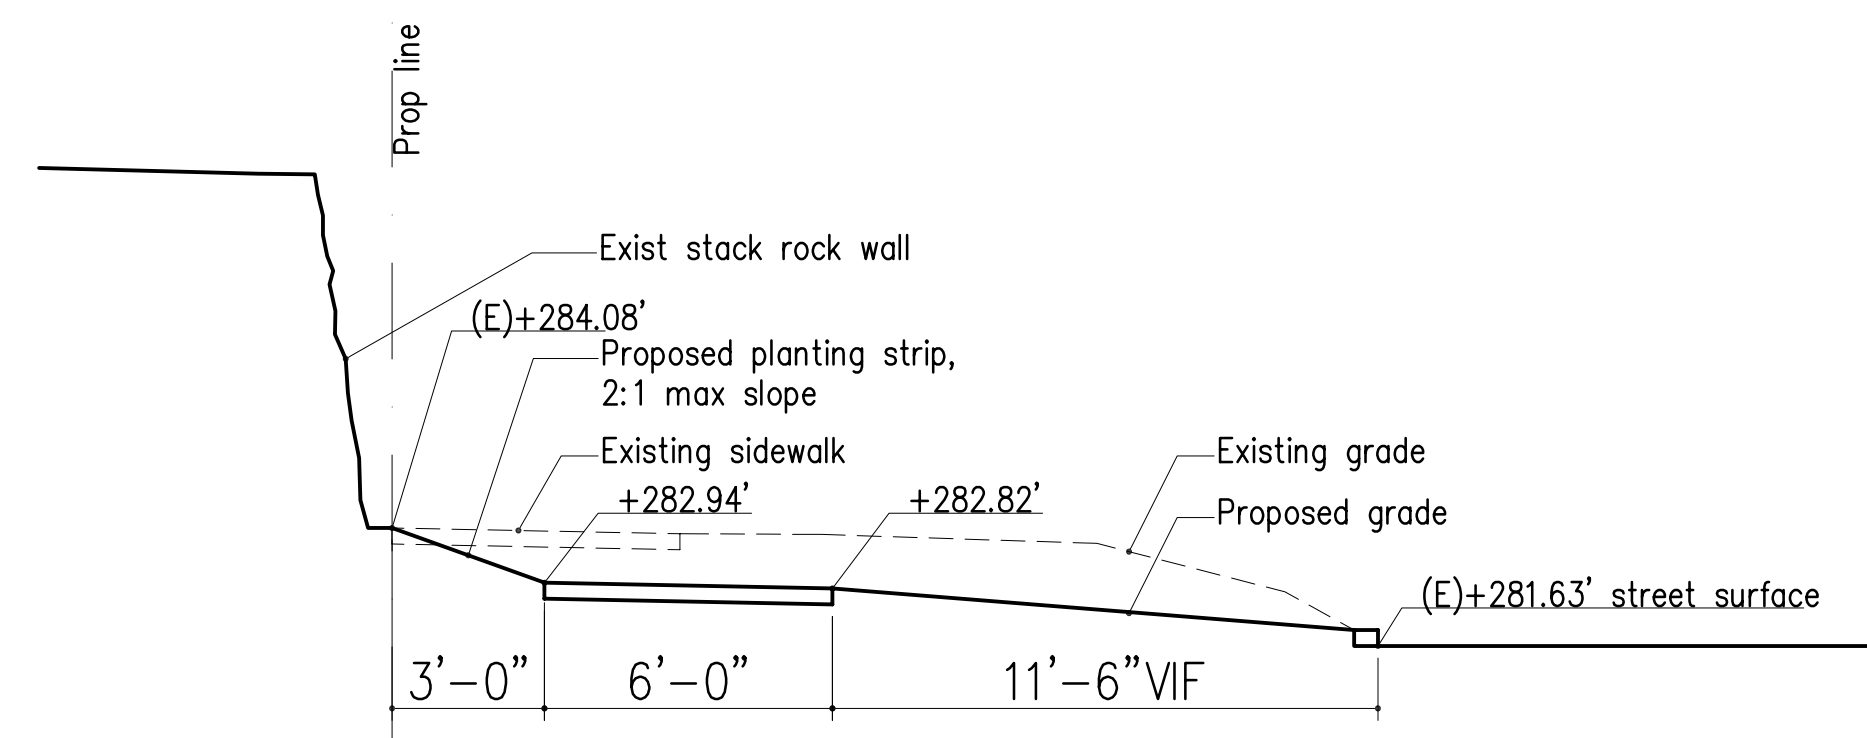


2 DRIVEWAY ELEVATIONS
scale: 1/4"=1'-0"

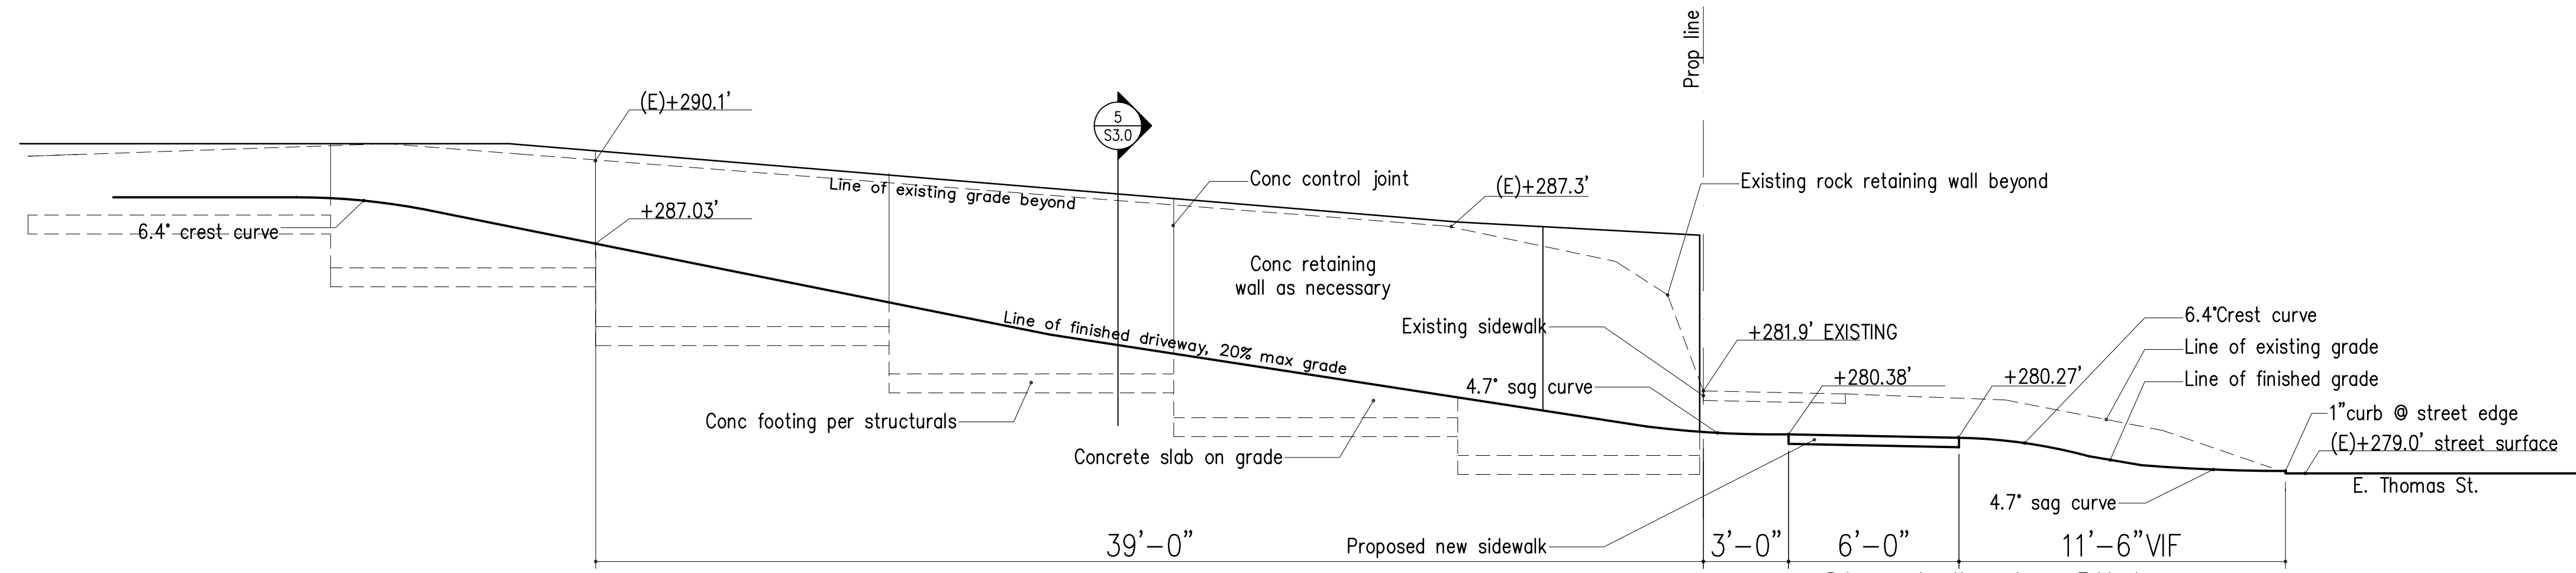

1 DRIVEWAY ELEVATIONS
scale: 1/4"=1'-0"

REVISIONS		
No.	Description	Date

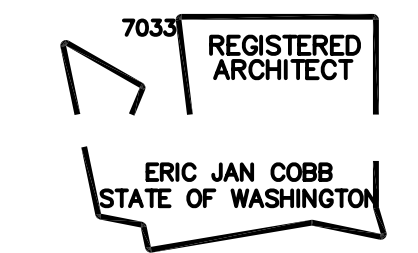

Casa Nueva
315 25th Ave E
Seattle, Washington

SITE ELEVATIONS DRIVEWAY SECTION DRIVEWAY ELEVATION	
SCALE: JOB NO. 2514Gruder DATE 07/12/05	A0.2

E. Cobb Architects Inc.
911 Western Ave #318 Seattle, WA 98104

DO NOT SCALE DRAWINGS
INCHES AT FULL SCALE REPRODUCTION