


ISSUES		
No.	Description	Date
1.	Design	12/12/05
2.	Pre-Application	01/03/06
3.	Permit	01/25/06

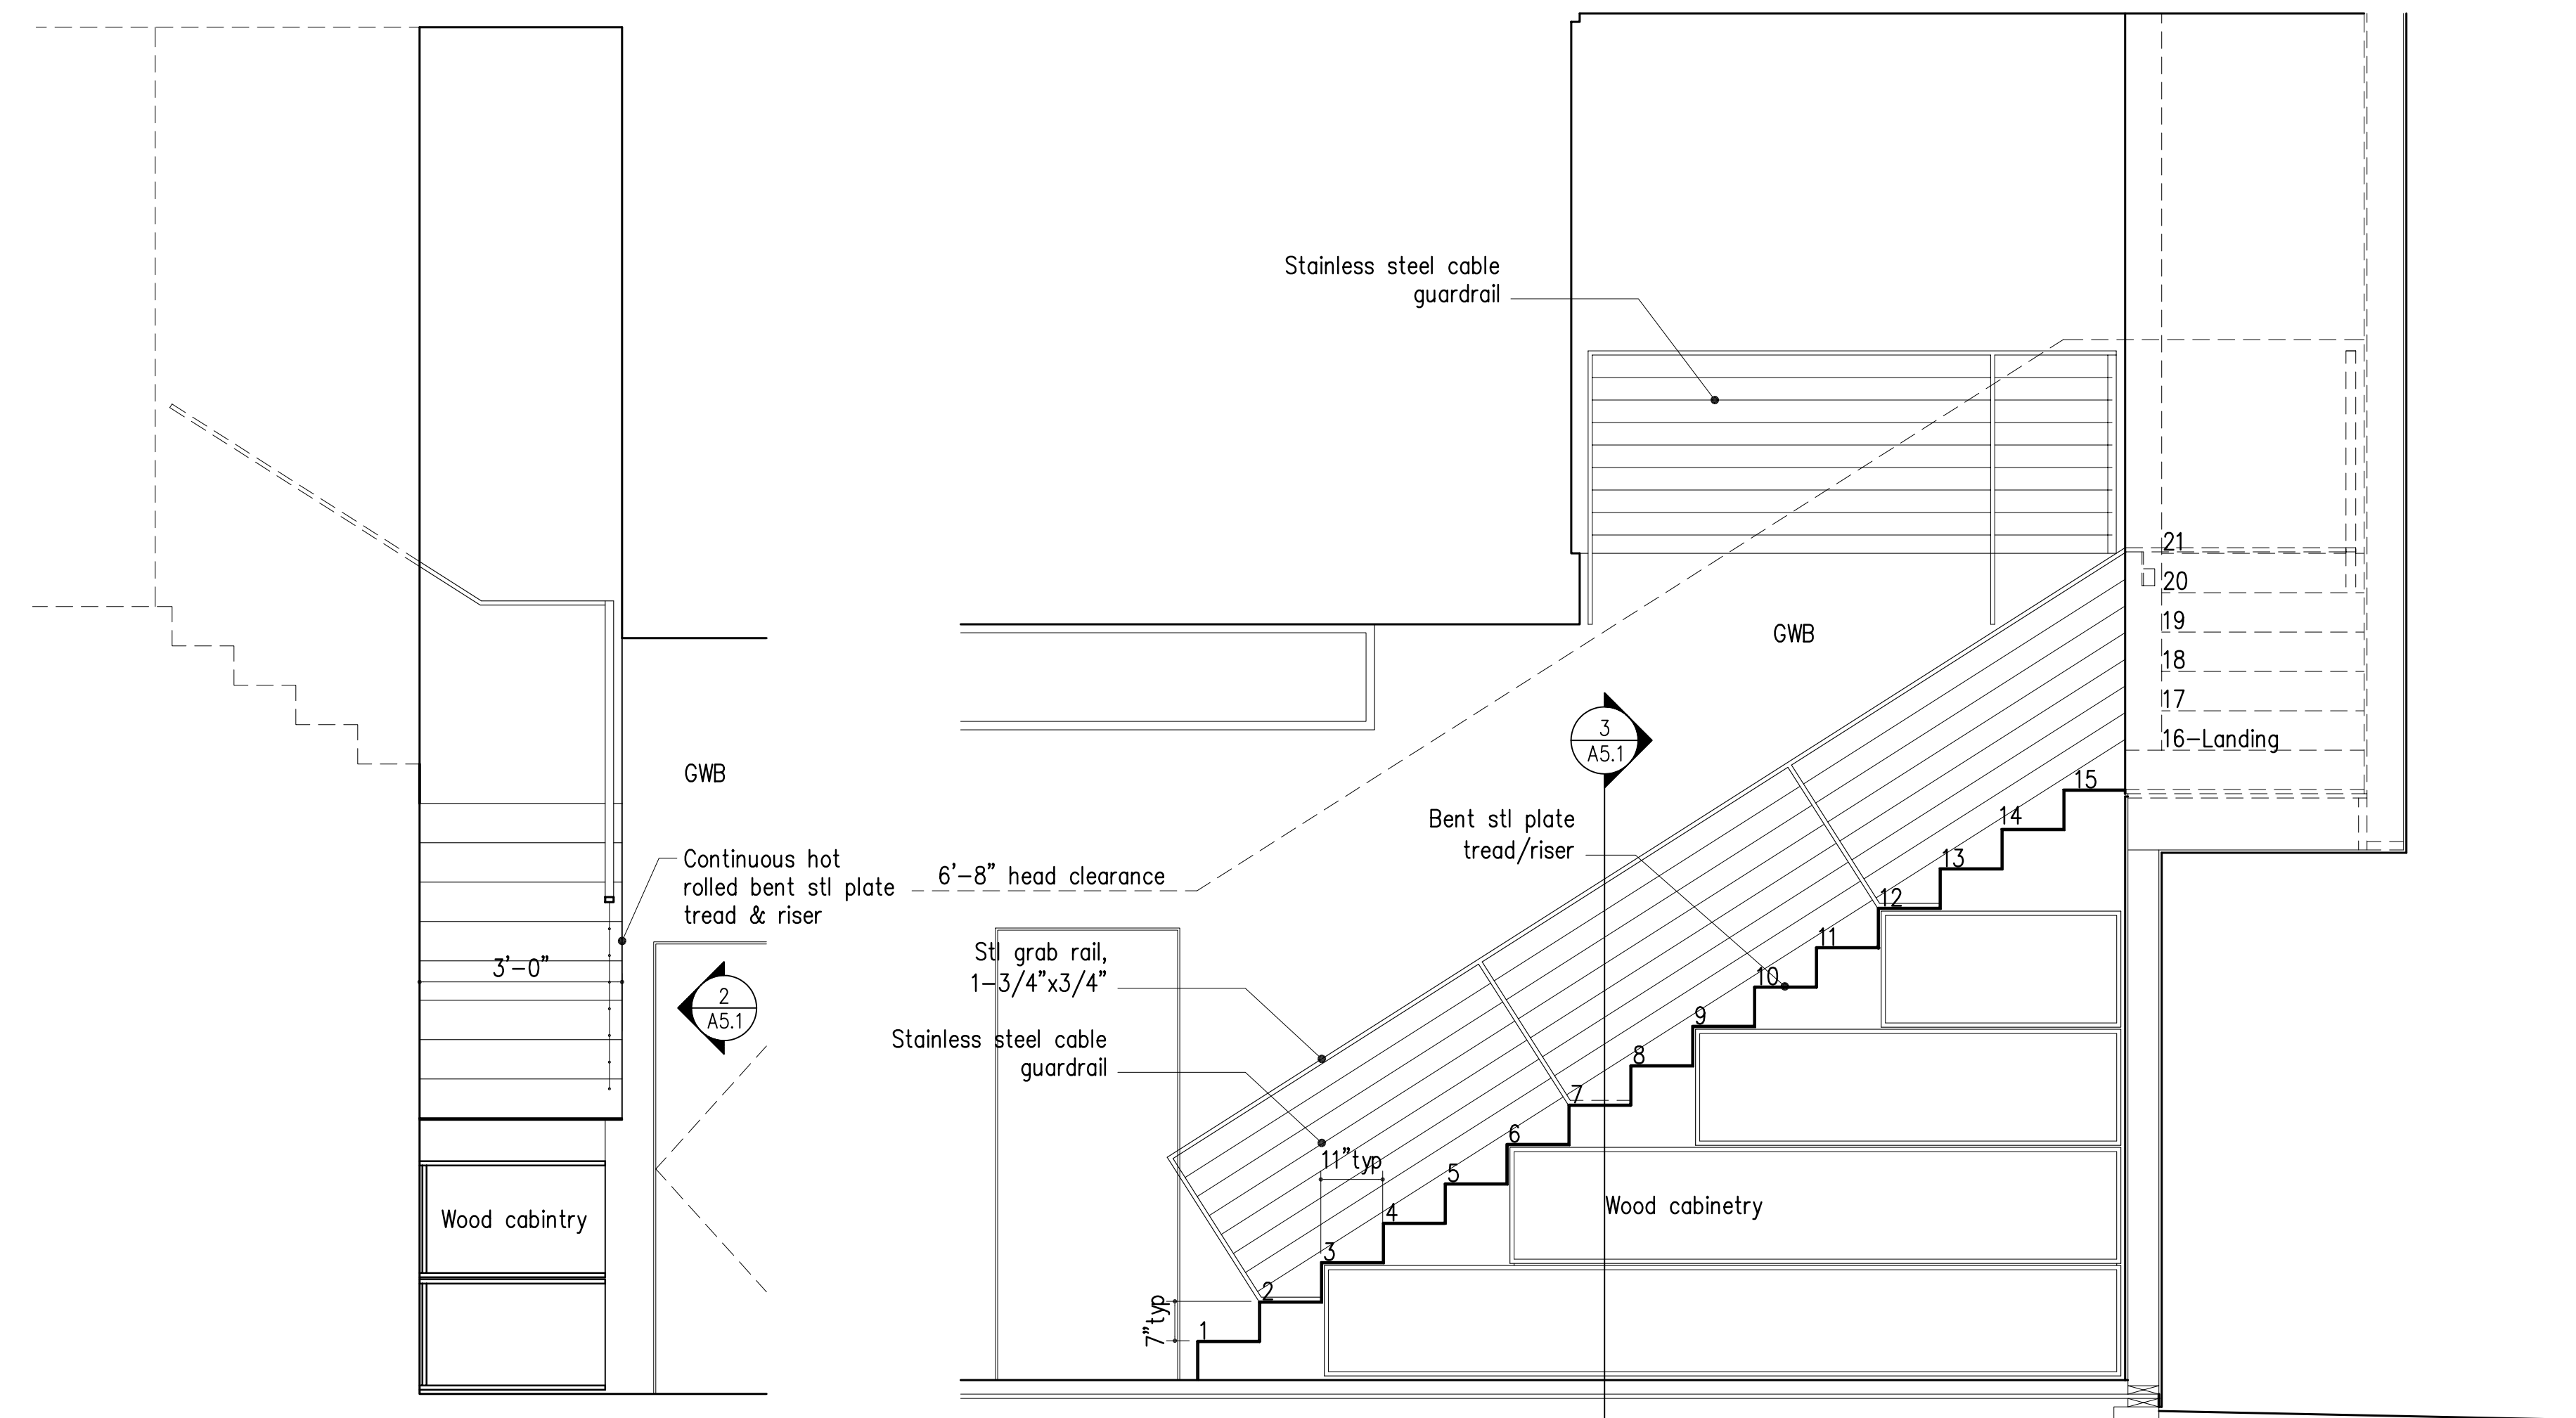

3 DETAIL STAIR SECTION
A5.1 scale: 1/2" = 1'-0"

2 DETAIL STAIR SECTION
A5.1 scale: 1/2" = 1'-0"

1 DETAIL STAIR PLAN
A5.1 scale: 1/4" = 1'-0"

REVISIONS		
No.	Description	Date

Notes:

- All handrails shall be placed between 34" and 38" above landing and the nosing of treads
- All open or glass guardrails where necessary, shall restrict a sphere of 4" from passing thru.

Casa Nueva
315 25th Ave E
Seattle, Washington

STAIR DETAILS

SCALE:
JOB NO. 2514Grudler
DATE 07/12/05

A5.1

NOT FOR CONSTRUCTION

DO NOT SCALE DRAWINGS

